




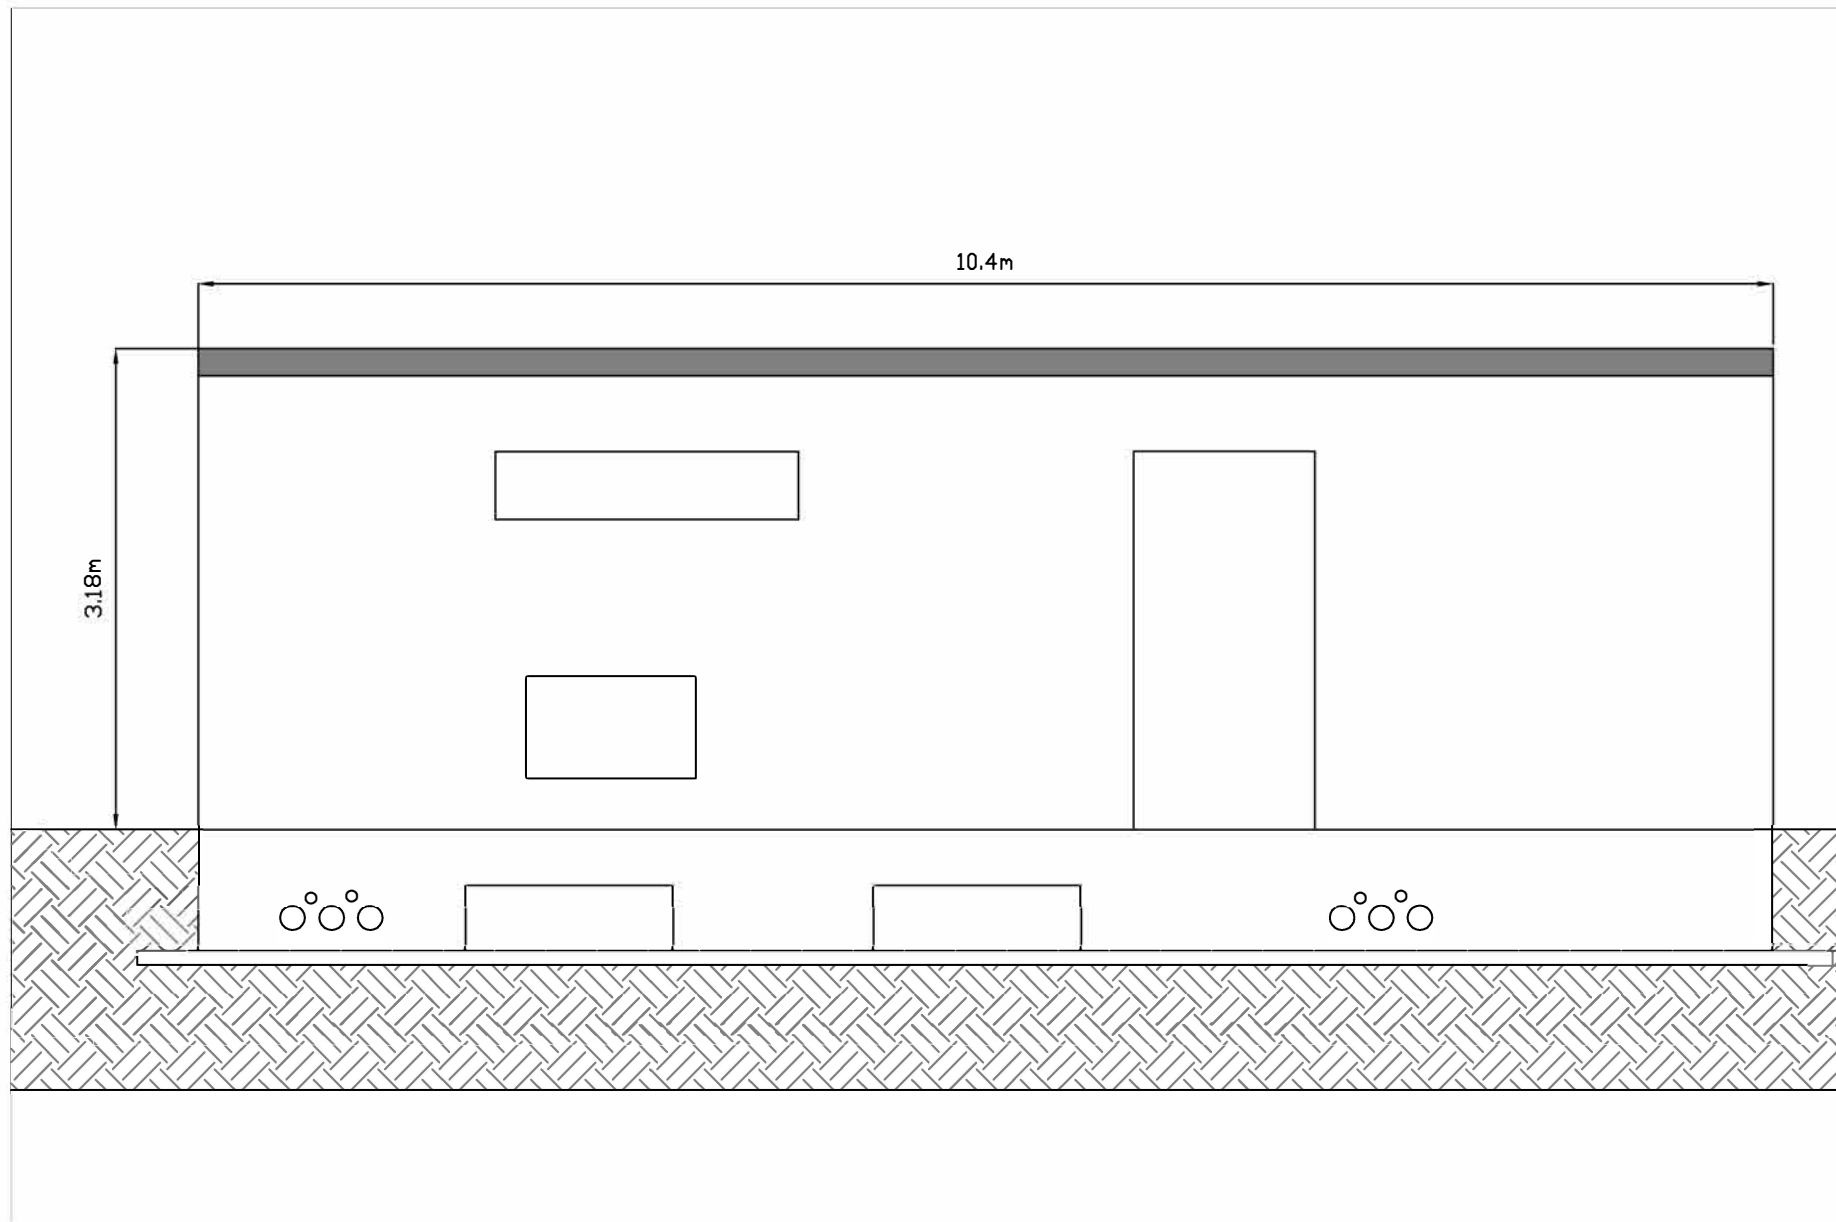

FRONT ELEVATION

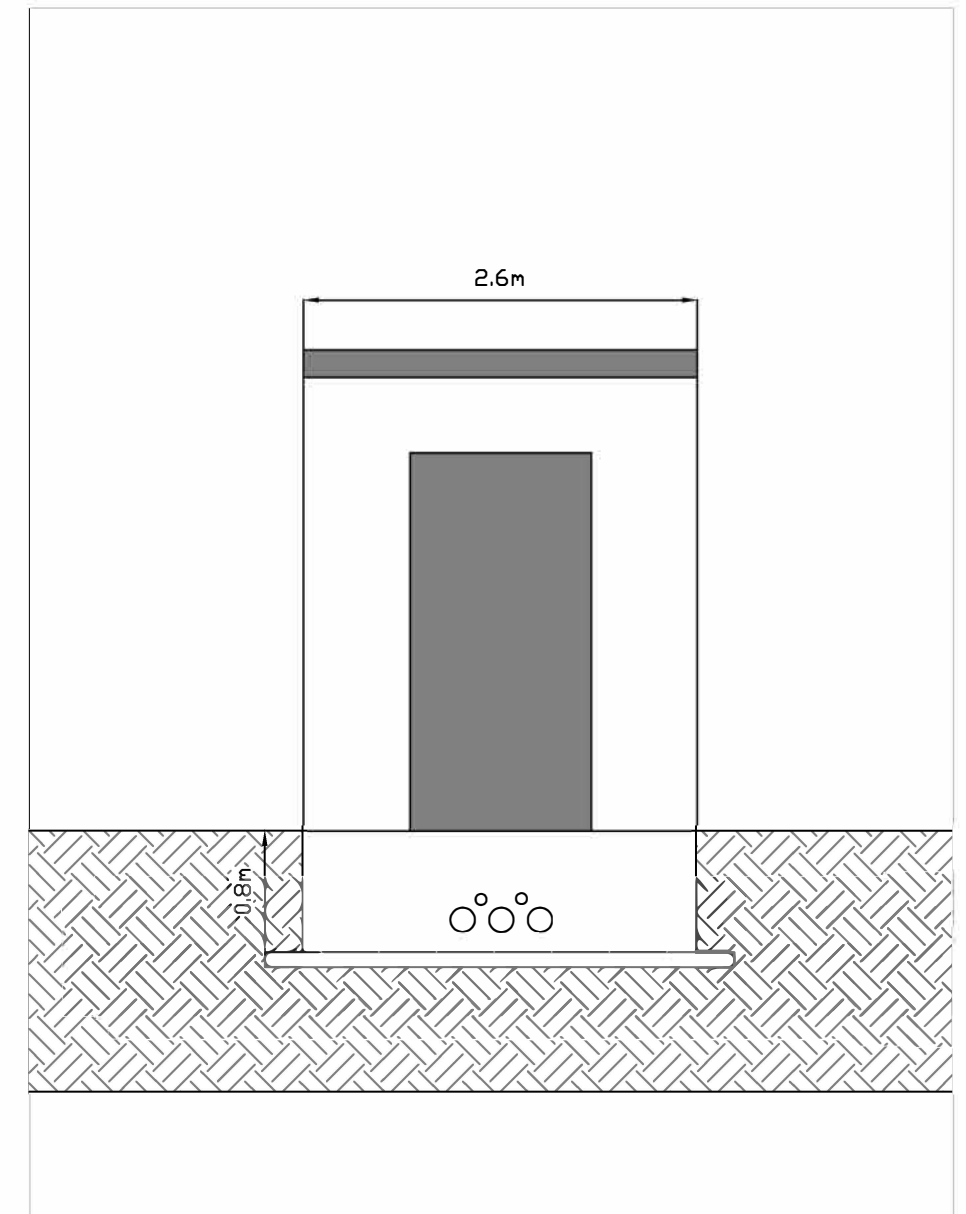

SIDE ELEVATION

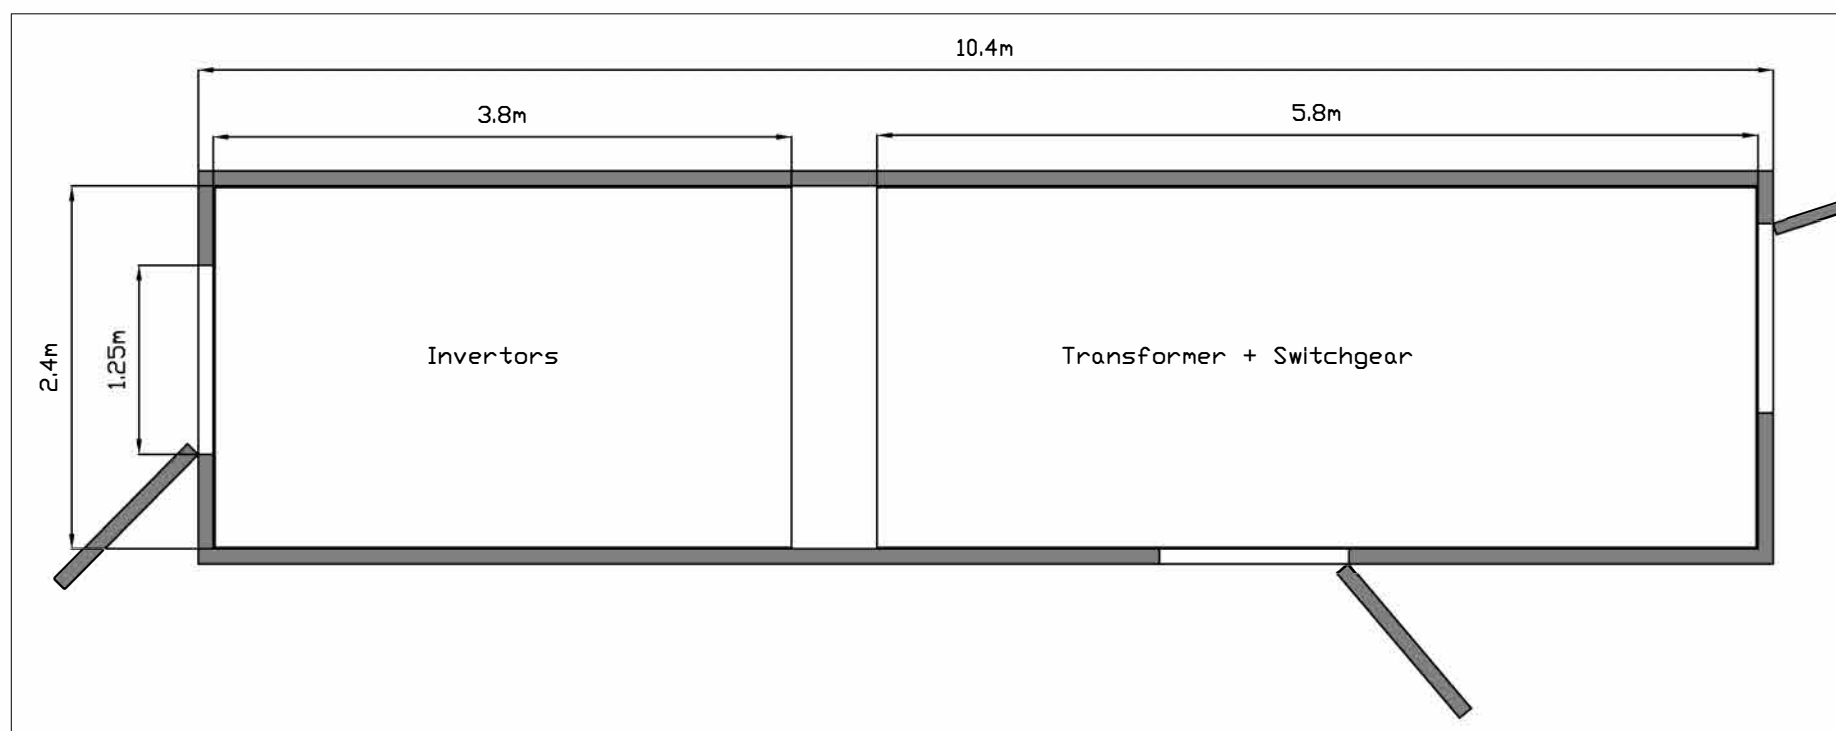

SCALE 1:50

PLOT SCALE A3

PHOENIX SOLAR PARK

FIGURE 6.2A

INVERTER CABIN

Drawn: CPA
Checked: WE
Approved: APPROVED
Date: 19/12/23

