



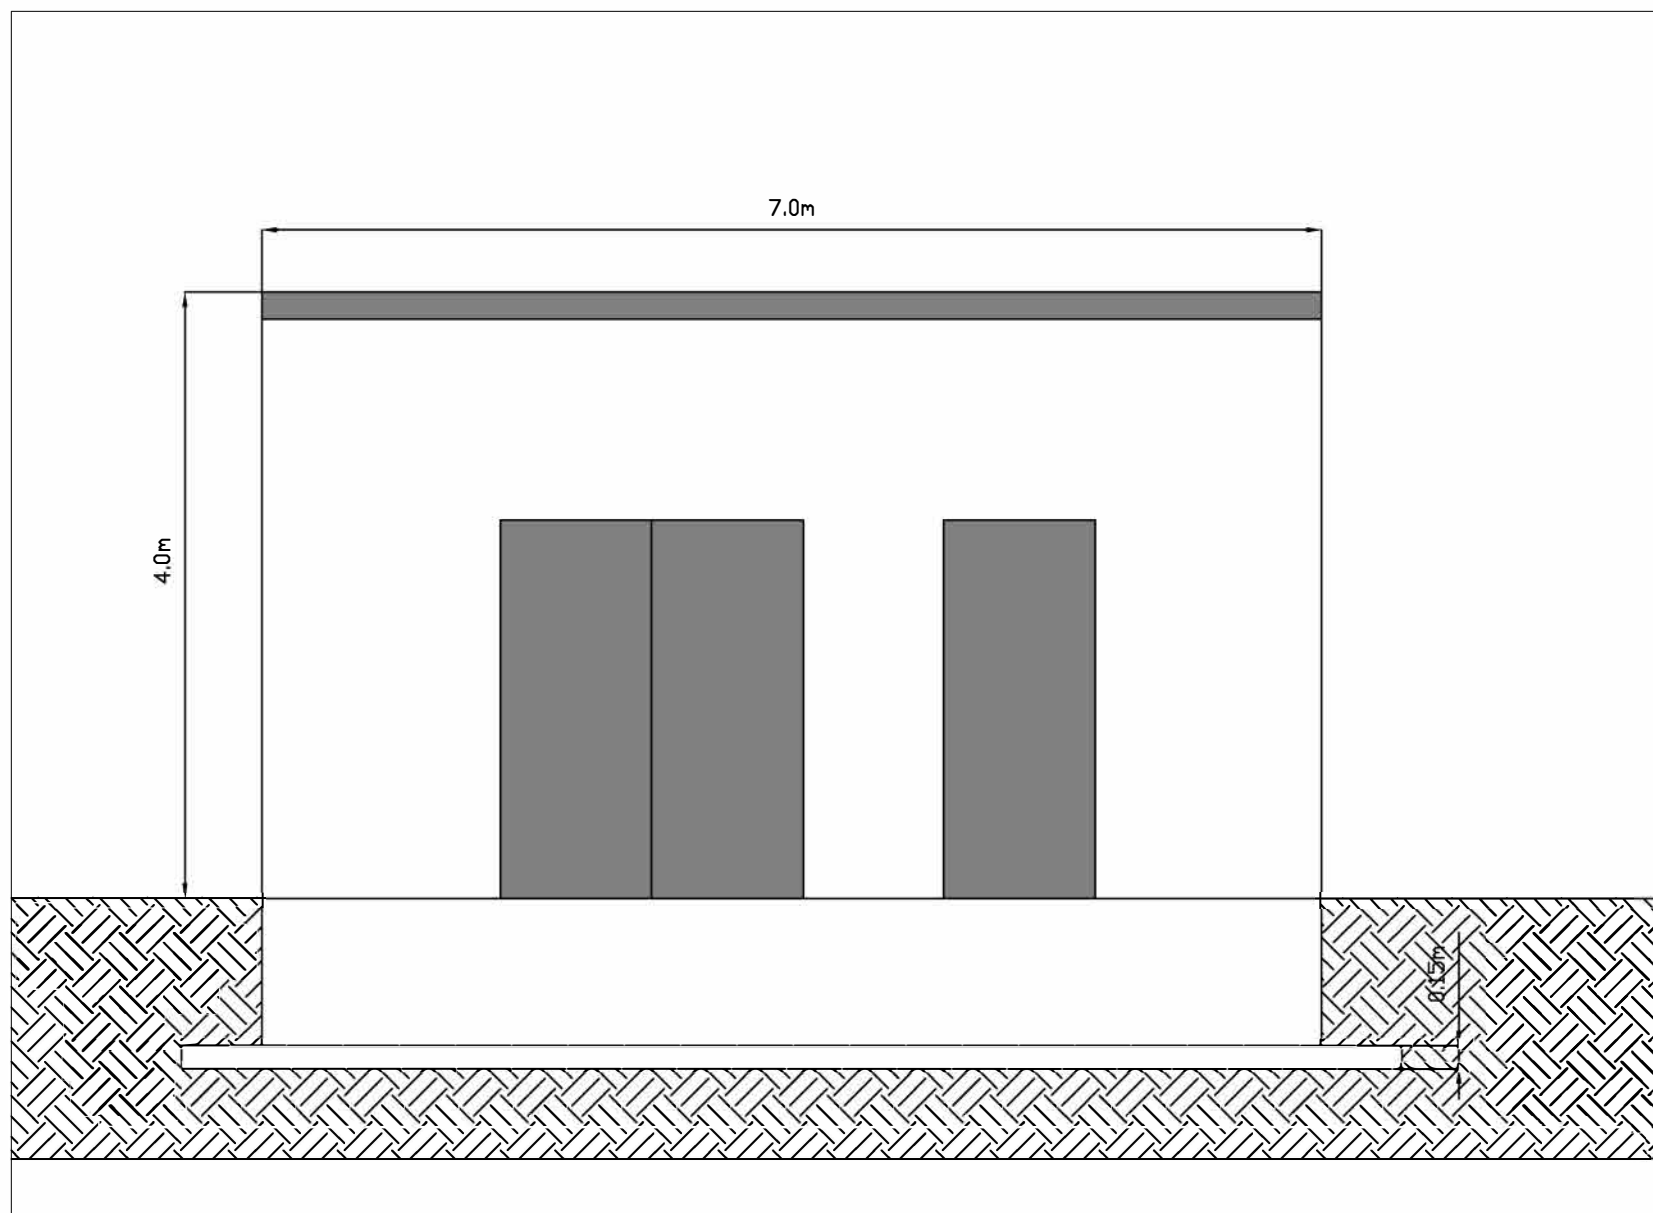

FRONT ELEVATION

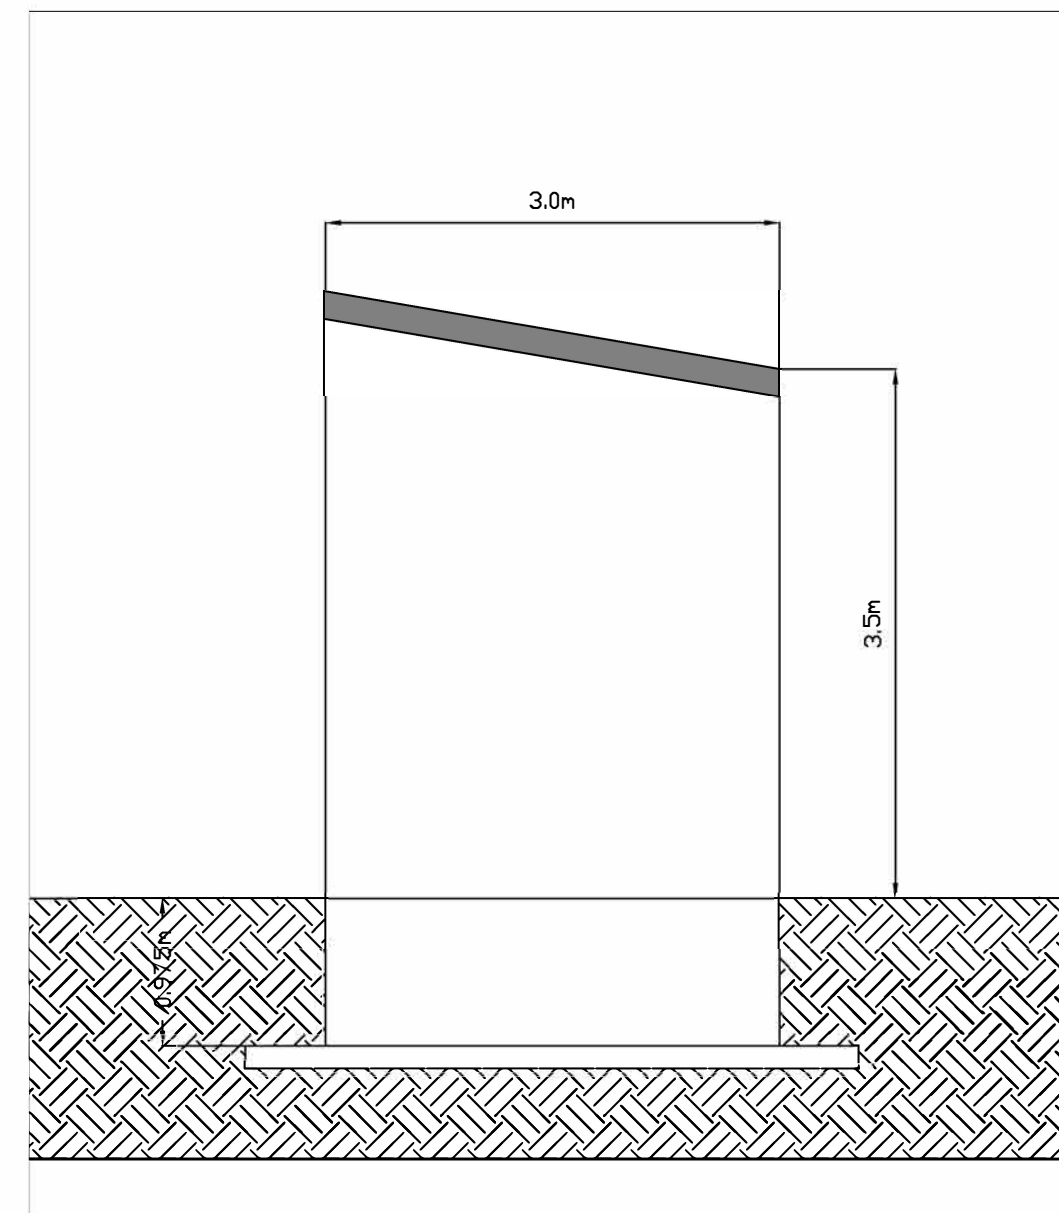

SIDE ELEVATION



PHOENIX SOLAR PARK

FIGURE 6.2B

CONTROL BUILDING

Drawn: CPA
Checked: WE
Approved: APPROVED
Date: 19/12/23



SCALE 1:50

PLOT SCALE A3