




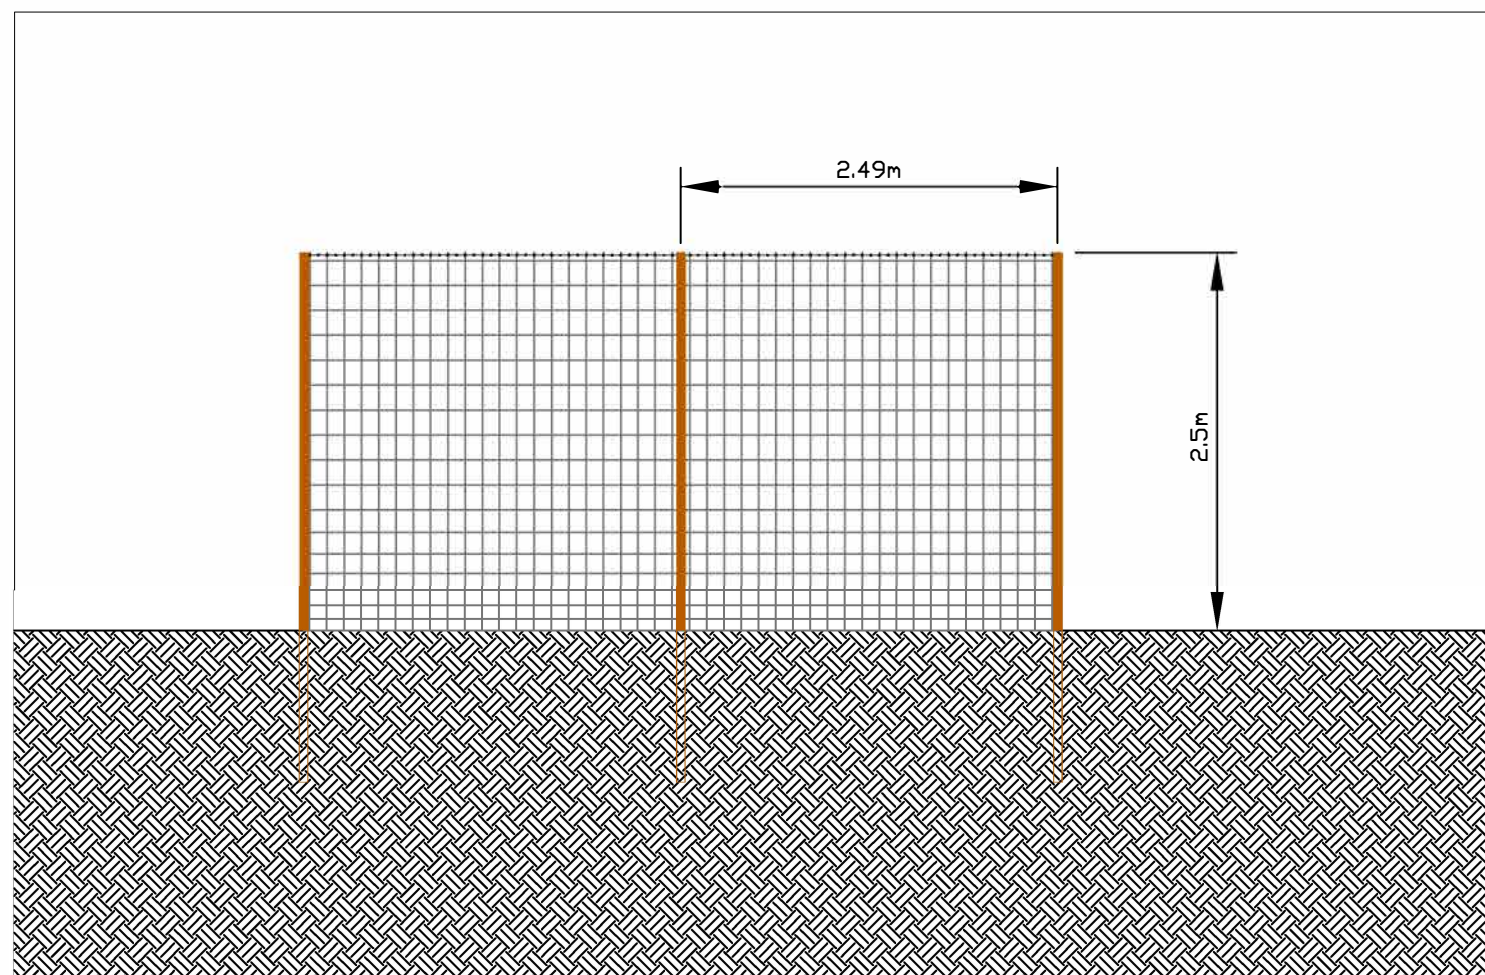

FRONT ELEVATION

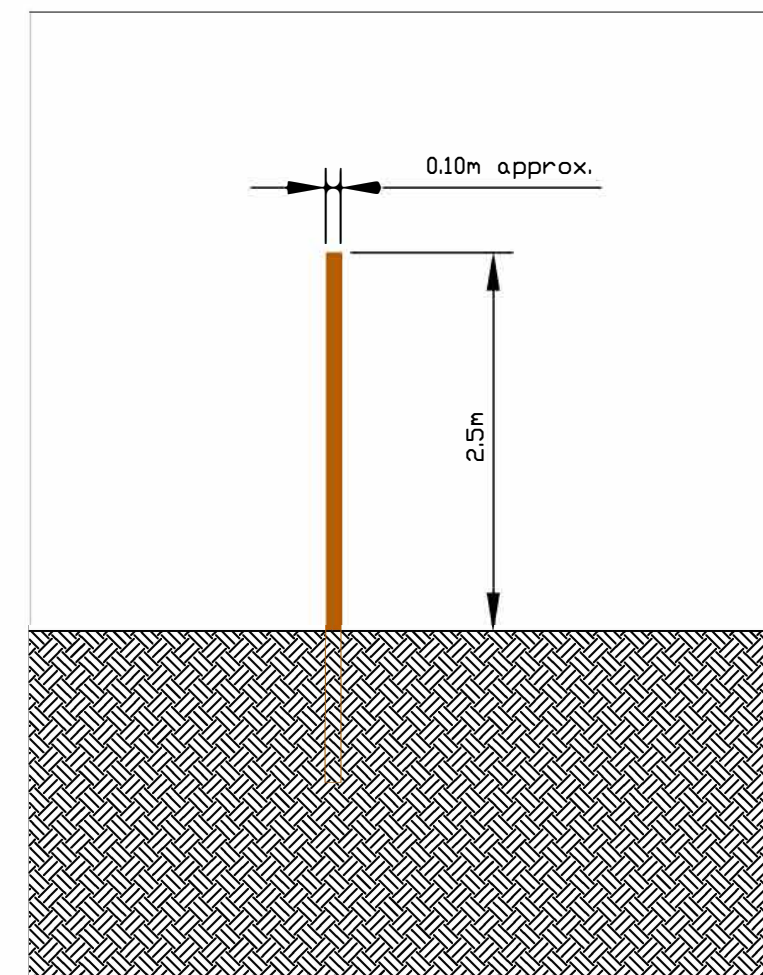

SIDE ELEVATION

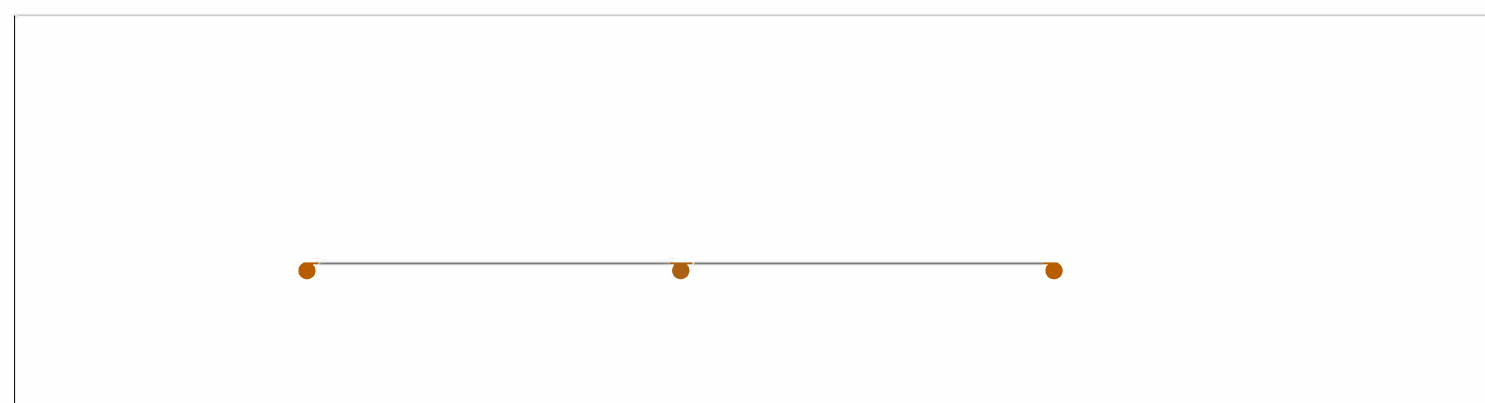

PLAN VIEW

Notes

1. All sizes are in metres unless otherwise stated.



PHOENIX SOLAR PARK

FIGURE 6.4

SECURITY
FENCE DETAILS

Drawn: CPA
Checked: WE
Approved: APPROVED
Date: 19/12/23



SCALE 1:50

PLOT SCALE A3