


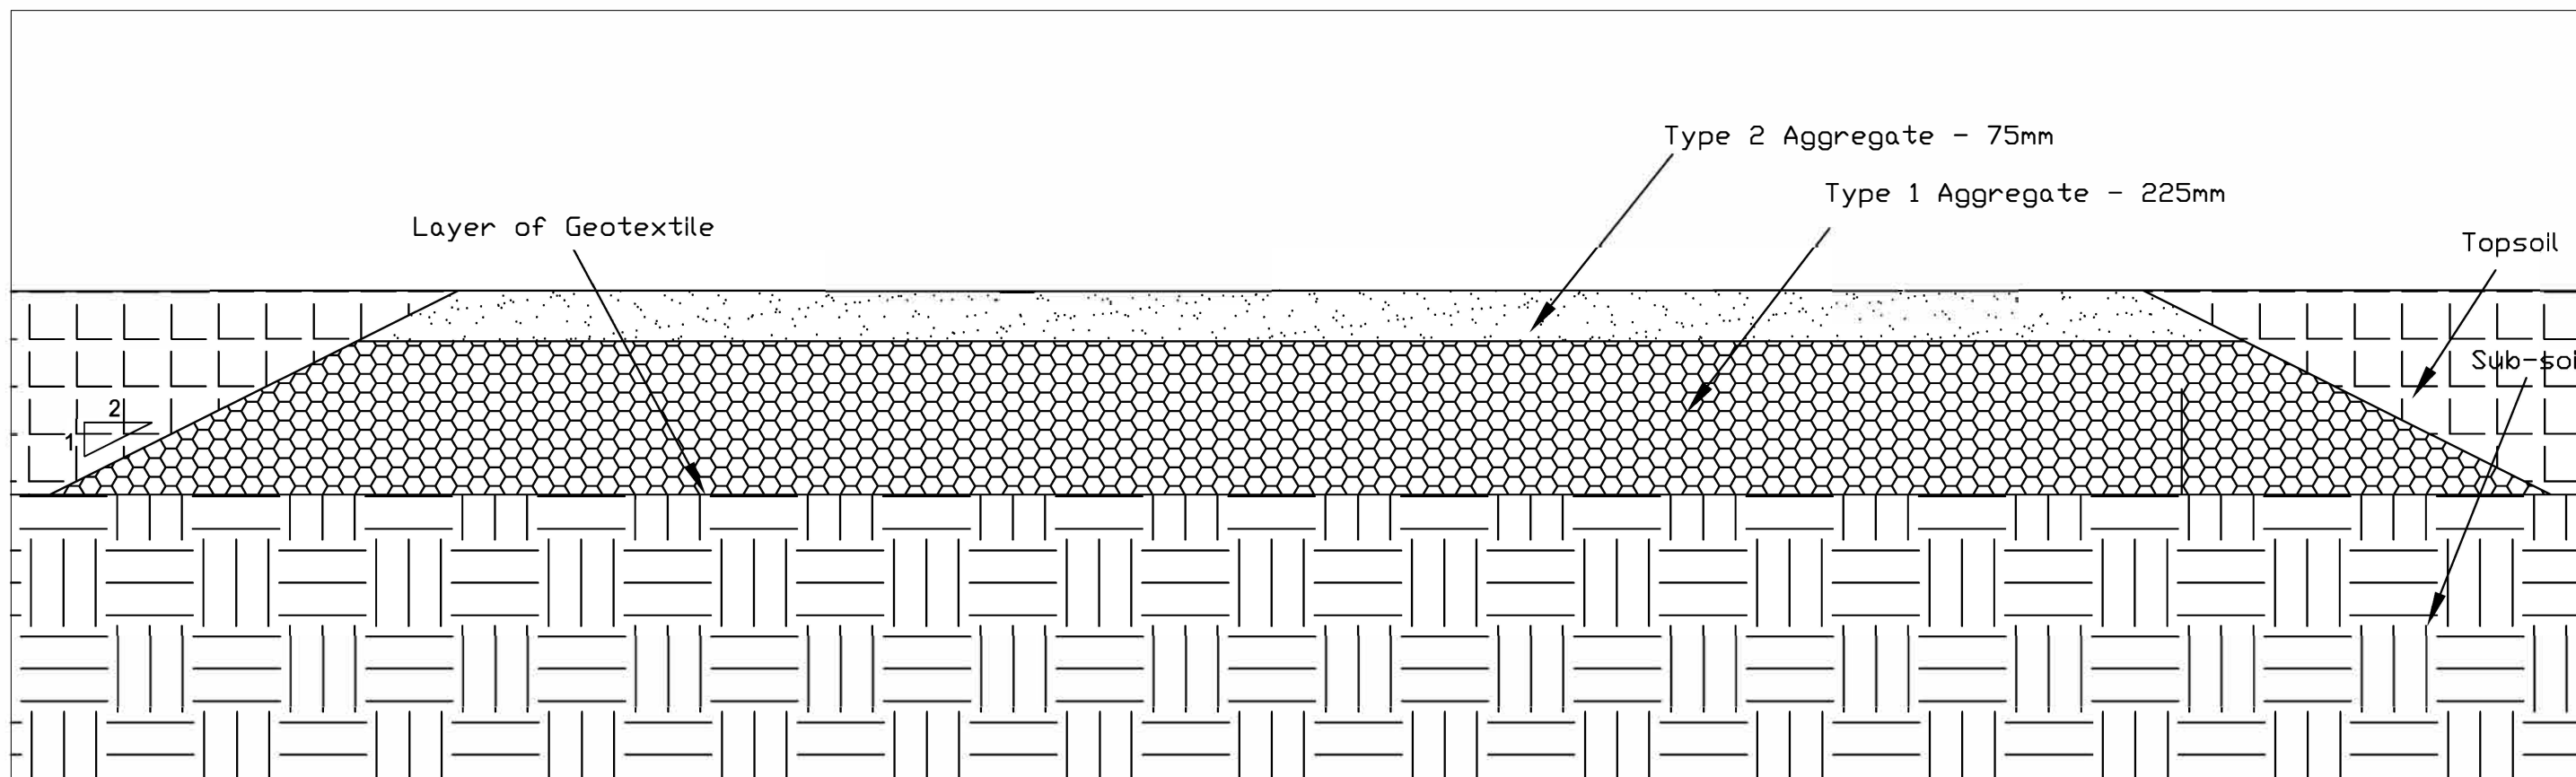

Notes

1. 300mm of Topsoil will be stripped to found the road on suitable subsoil.
2. All dimensions are approximate and may vary following detailed design.

PHOENIX SOLAR PARK

FIGURE 6.3

INDICATIVE ACCESS TRACK
CROSS -SECTION

Drawn: CPA
Checked: WE
Approved: APPROVED
Date: 19/12/23



SCALE 1:10

PLOT SCALE A3