


BLACKBERRY LANE SOLAR FARM

FIGURE 8.6
Landscape Proposal

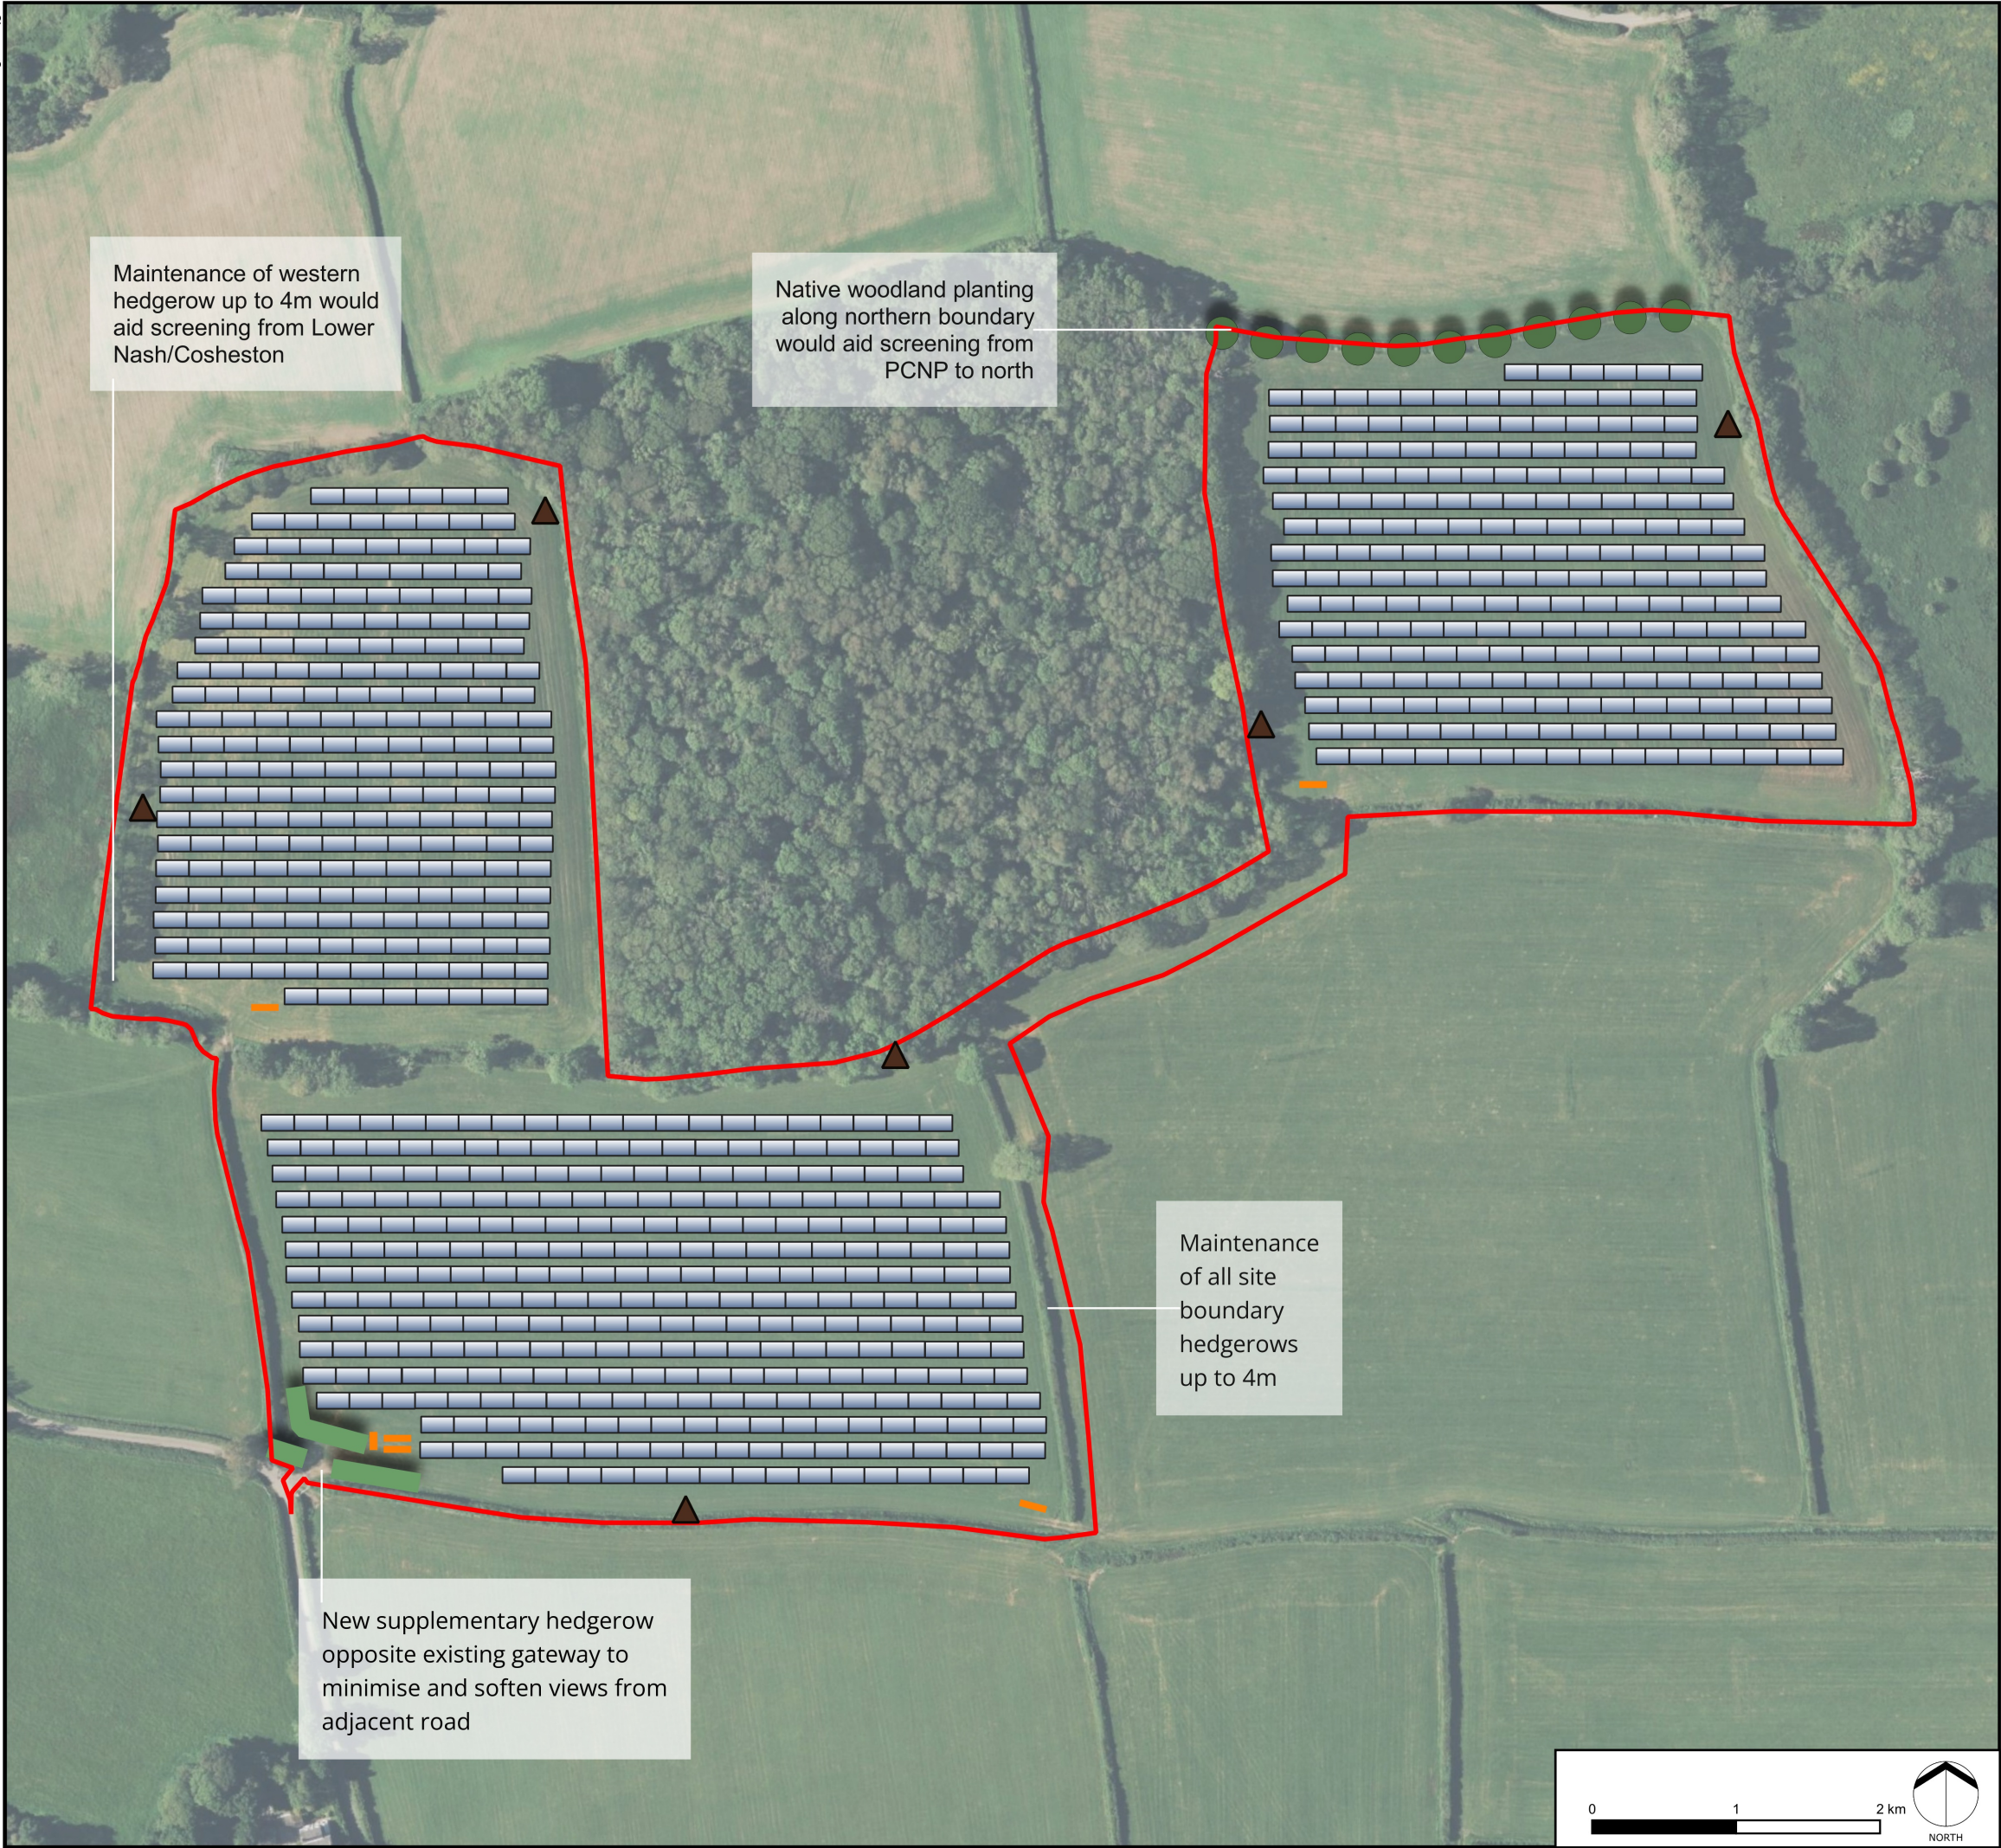

KEY

- Site Location
- Distance from site (1km, 3km)
- Inverter cabin
- Proposed solar panels
- Supplementary native hedgerow planting
- Additional native woodland planting
- Proposed hibernacula

All existing hedgerows to be supplementary gap planted as necessary.
All boundary hedgerows to be maintained at an increased height of 4m.

Projected Coordinate System: British National Grid

DATE	BY	PAPER	SCALE	QA	REV
DEC 2023	CU	A3	1:2,500	DL	-