


BLACKBERRY LANE SOLAR FARM

FIGURE 8.7
Cumulative Sites Plan

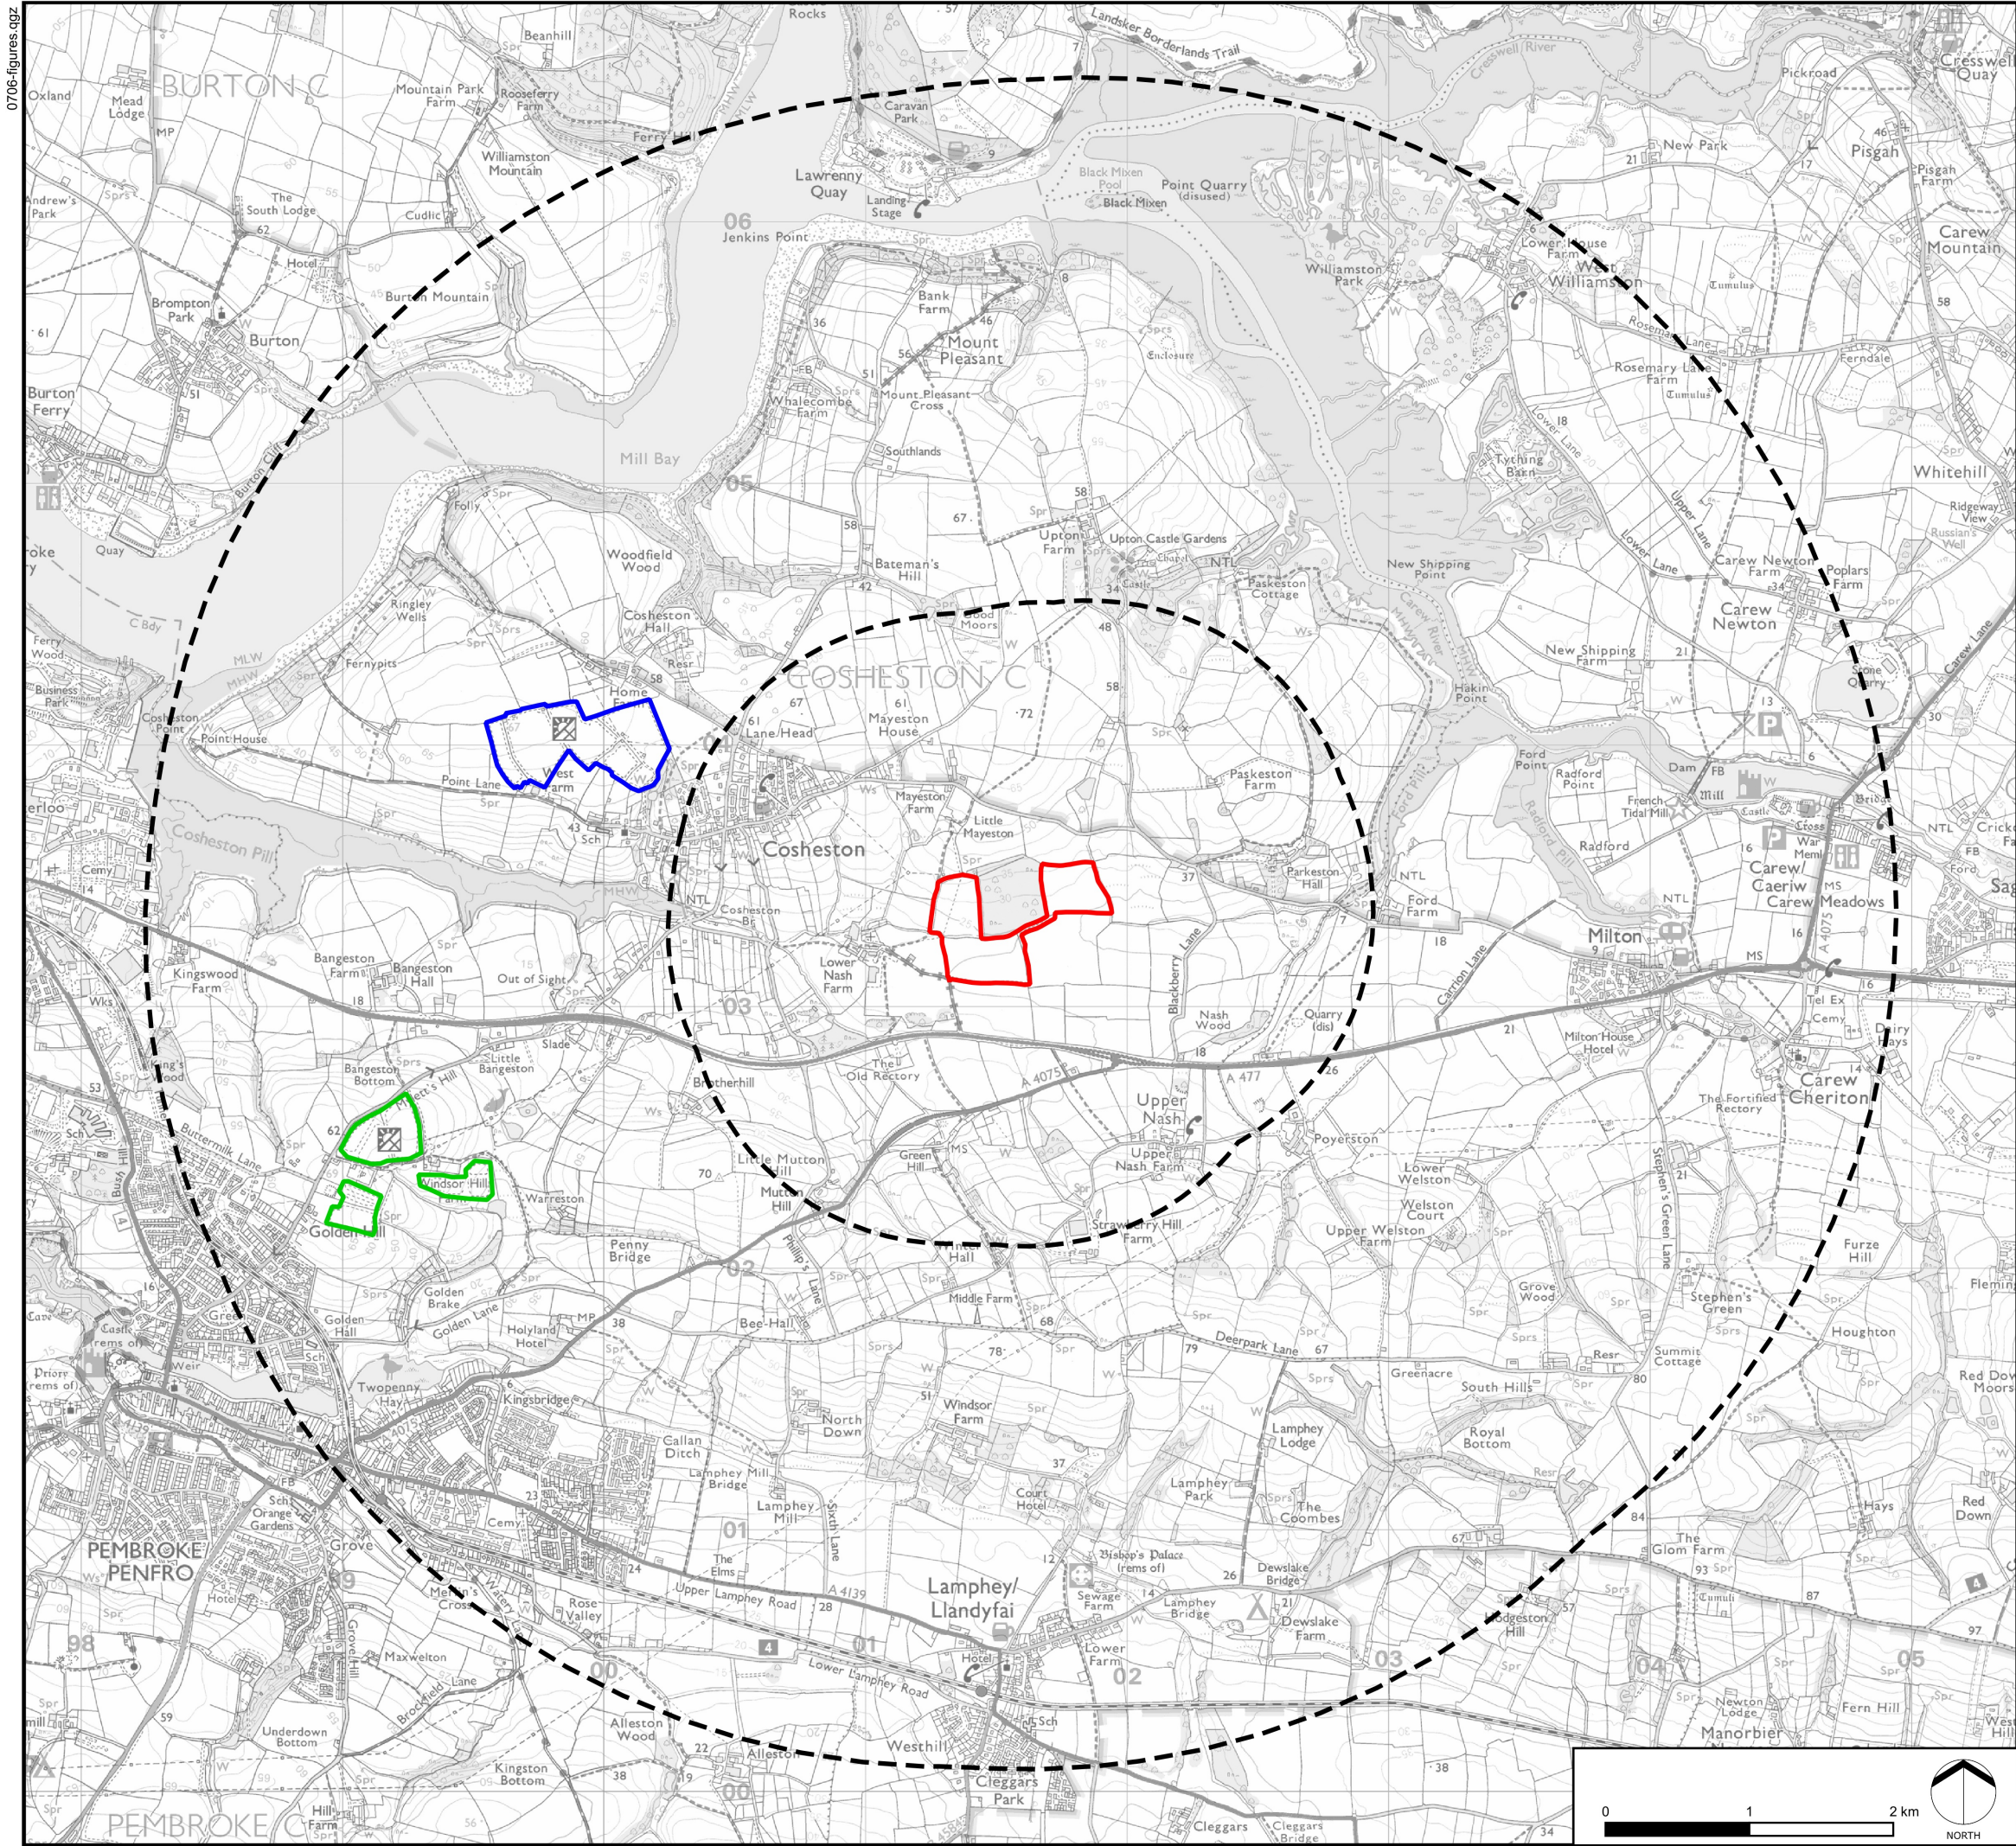

KEY

Site Location

Distance from site (1km, 3km)

Cumulative Solar Farms

Golden Hill

West Farm

Cumulative Wind Turbines

Operational

Screening Opinion

Projected Coordinate System: British National Grid

DATE	BY	PAPER	SCALE	QA	REV
DEC 2023	MP	A3	1:25,000	DL	-

Contains Ordnance Survey data © Crown copyright and database right 2023