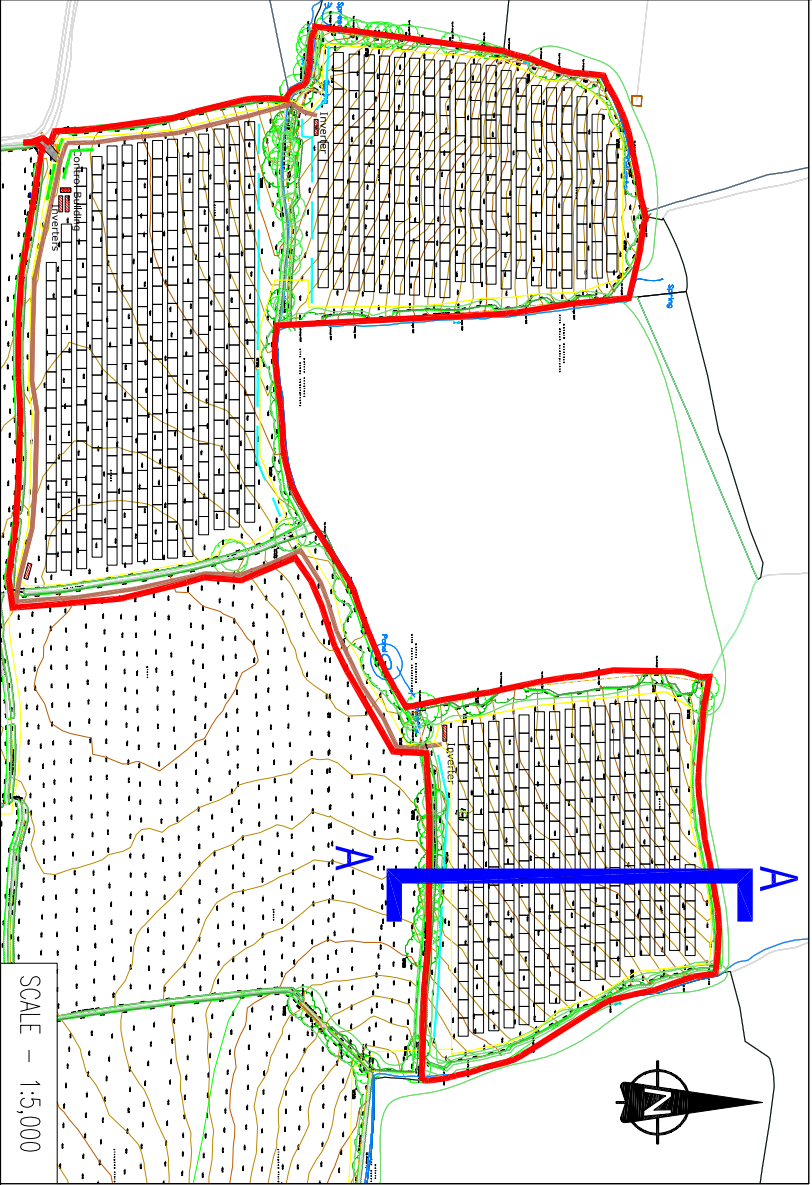
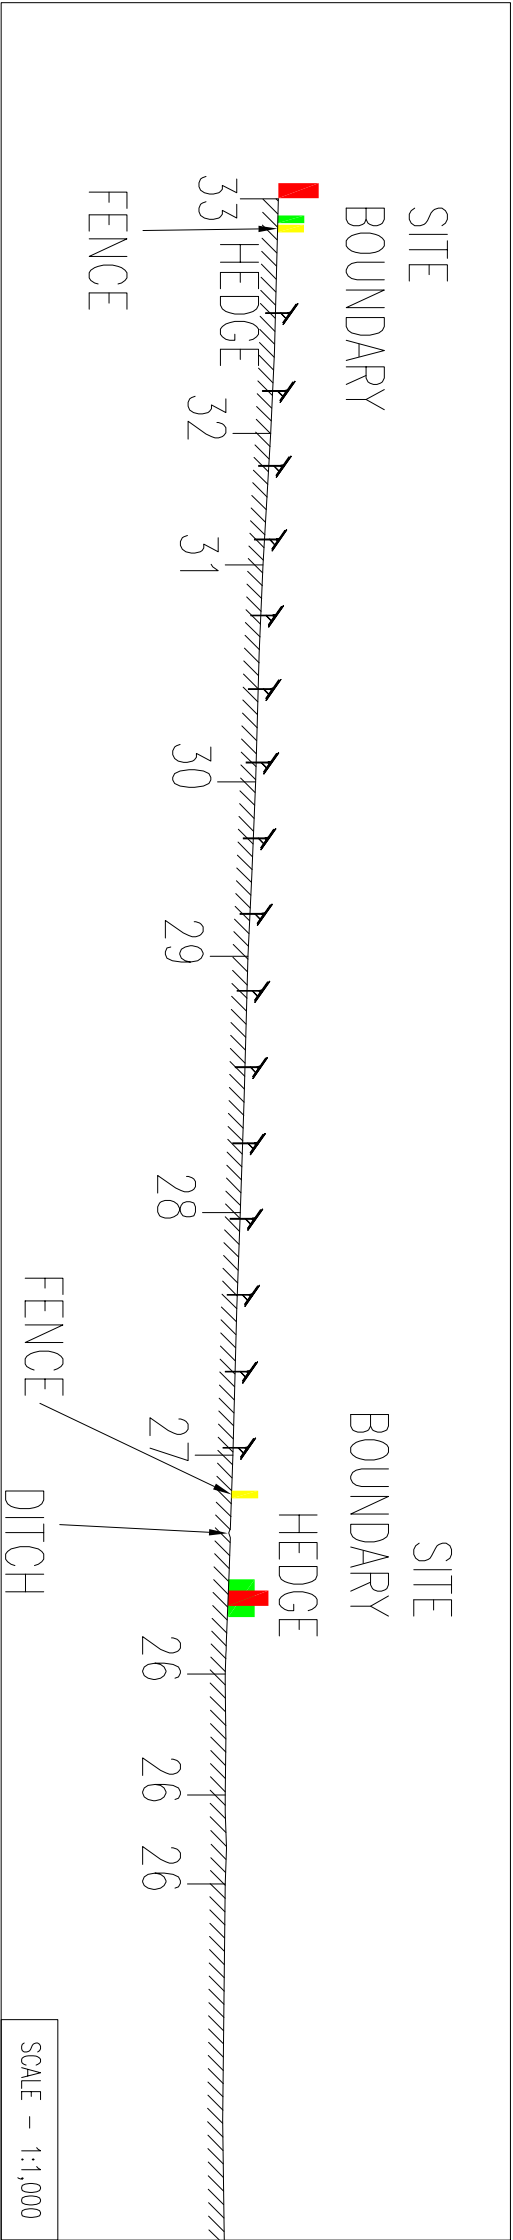
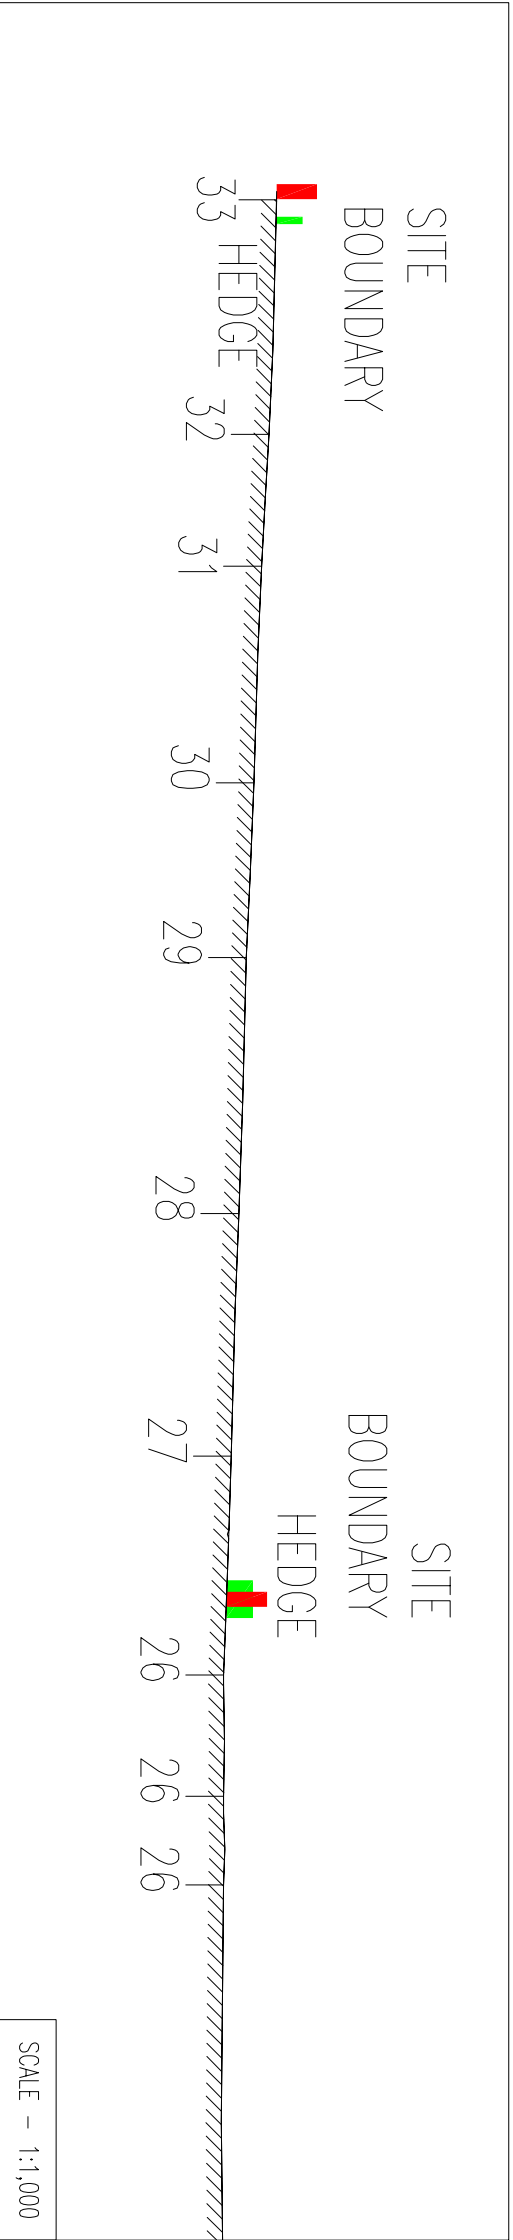


Reproduced by permission of Ordnance Survey on behalf of HMSO. © Crown copyright and database right 2023. All rights reserved. Ordnance Survey Licence number: 01000031673

PLOT SCALE A3

PHOENIX SOLAR PARK

PLAN B

EXISTING AND PROPOSED ELEVATIONS

Drawn: CPA

Checked: WSE

Approved: APPROVED

Date: 20/12/23